


Western Gateway street and public realm improvement project


EXISTING STREET LAYOUT

OCTOBER 2025

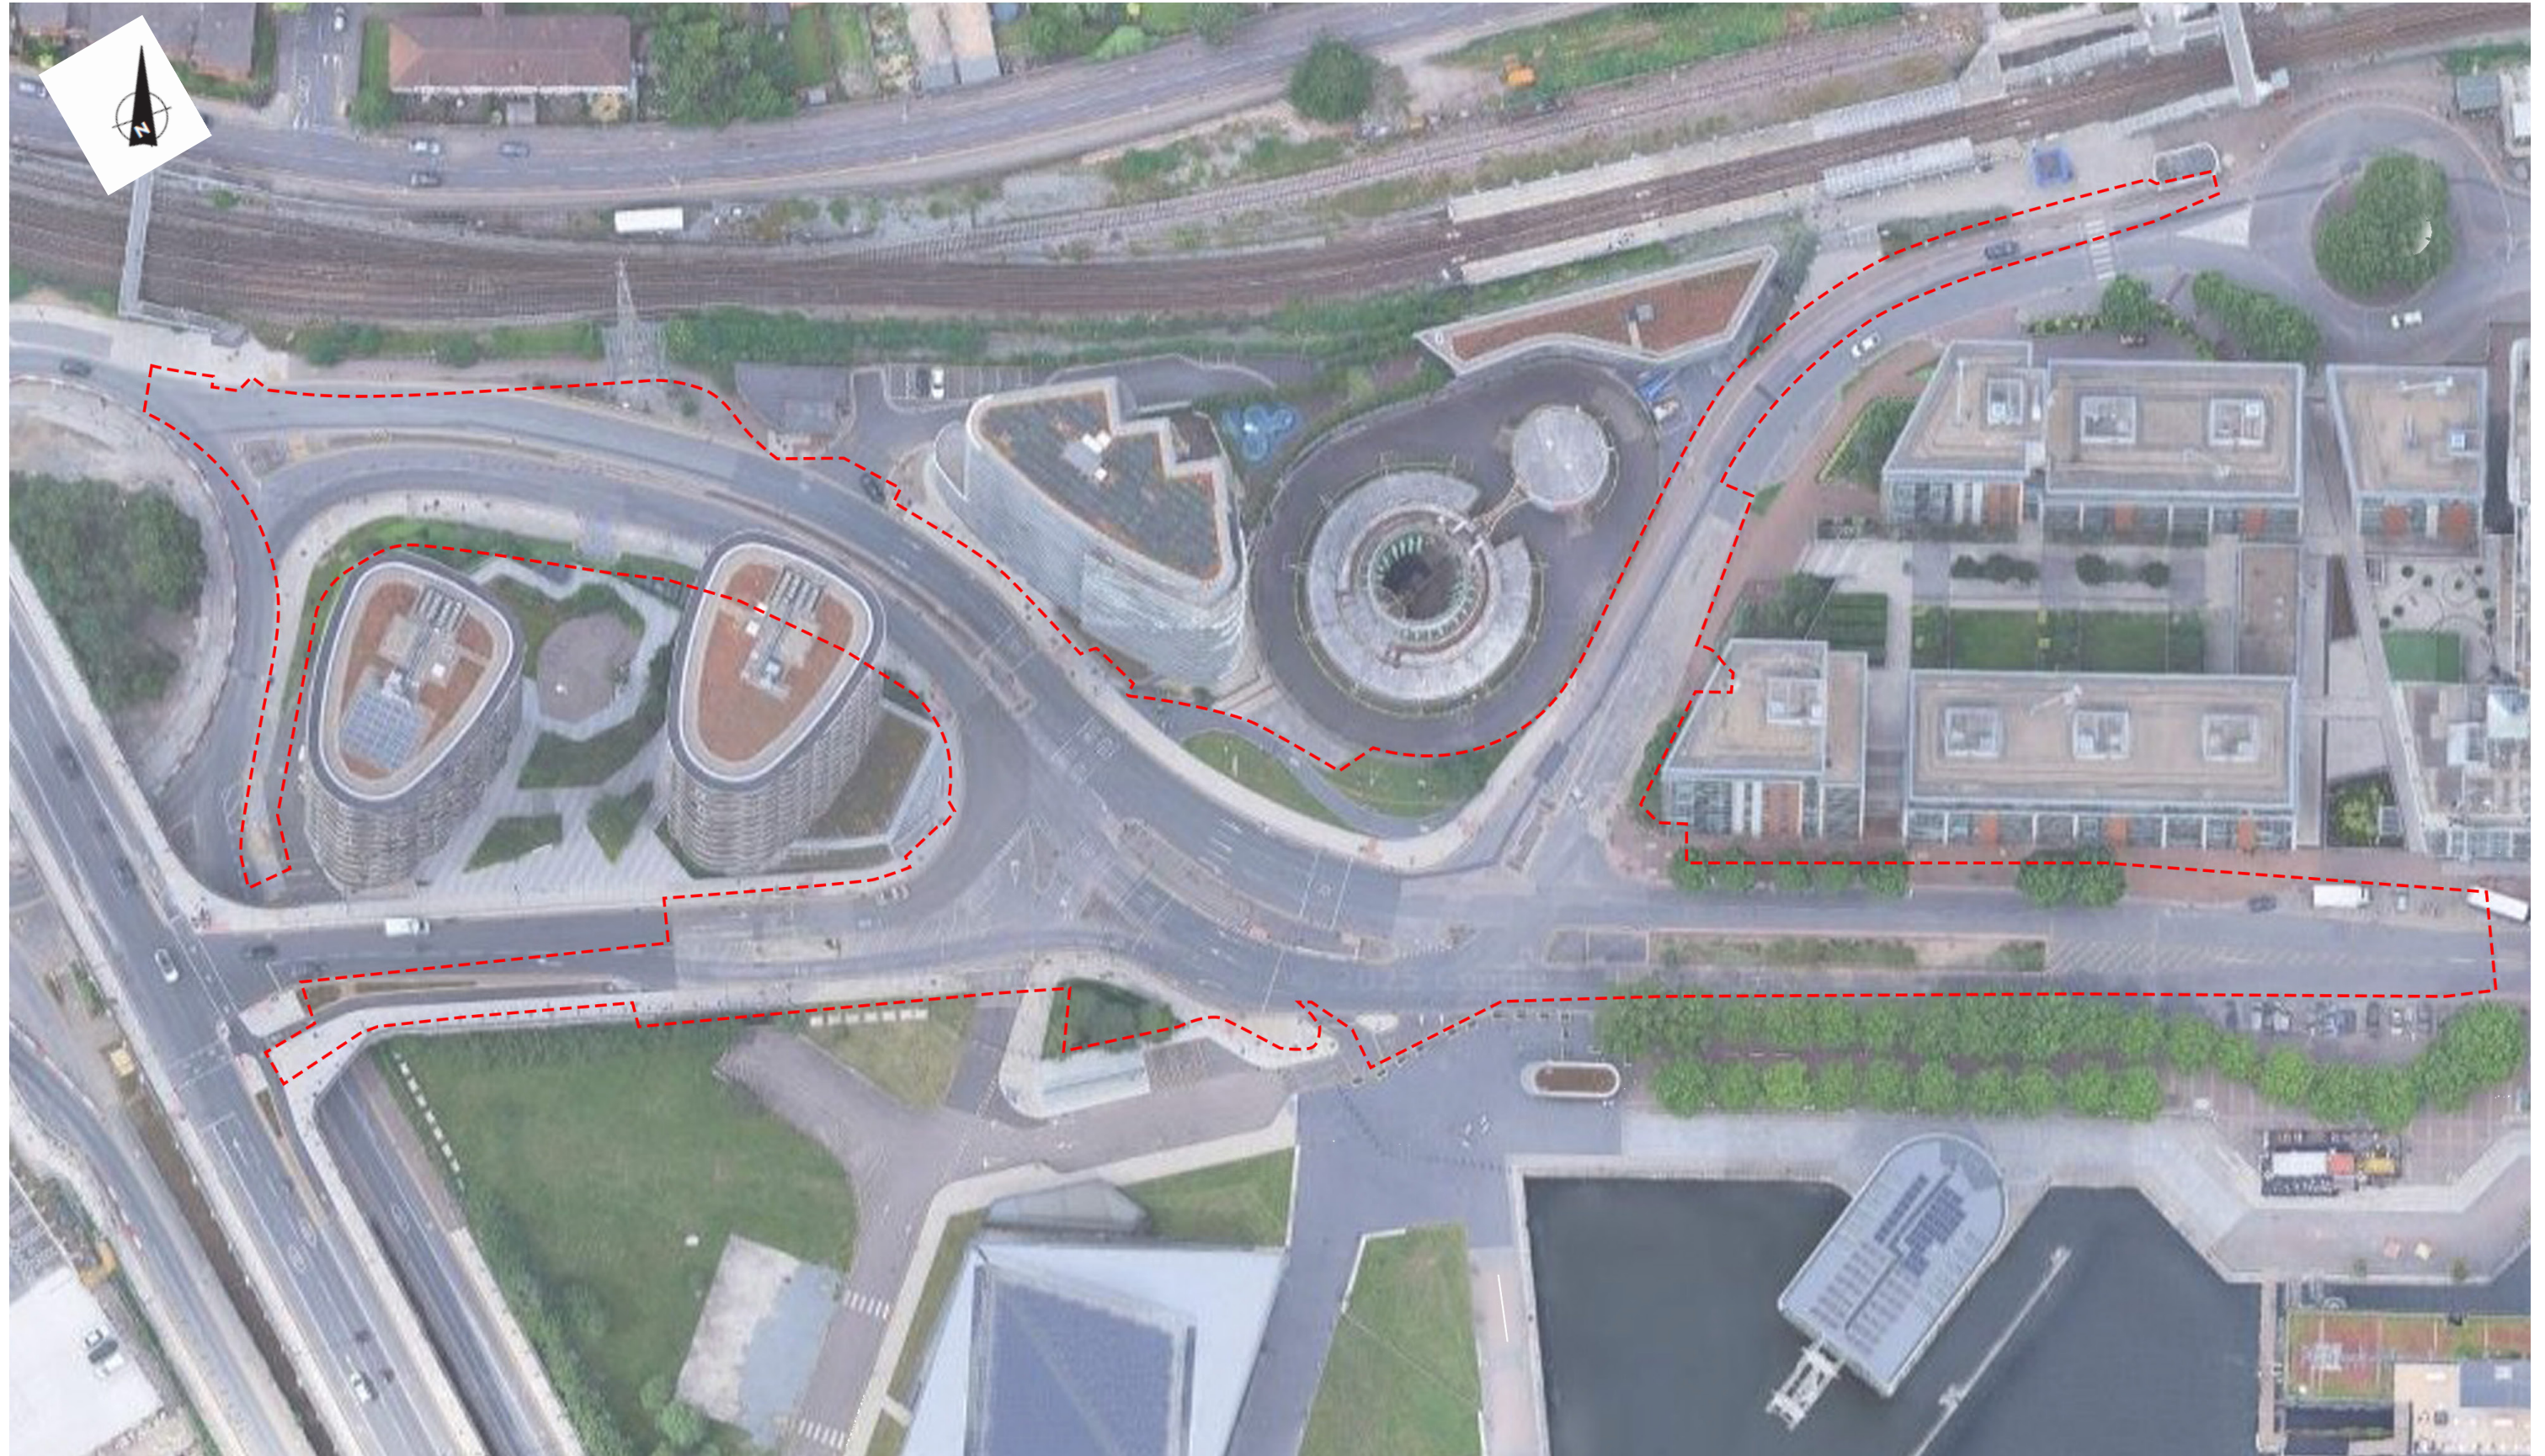

Western Gateway street and public realm improvement project

PROPOSED STREET LAYOUT
OCTOBER 2025

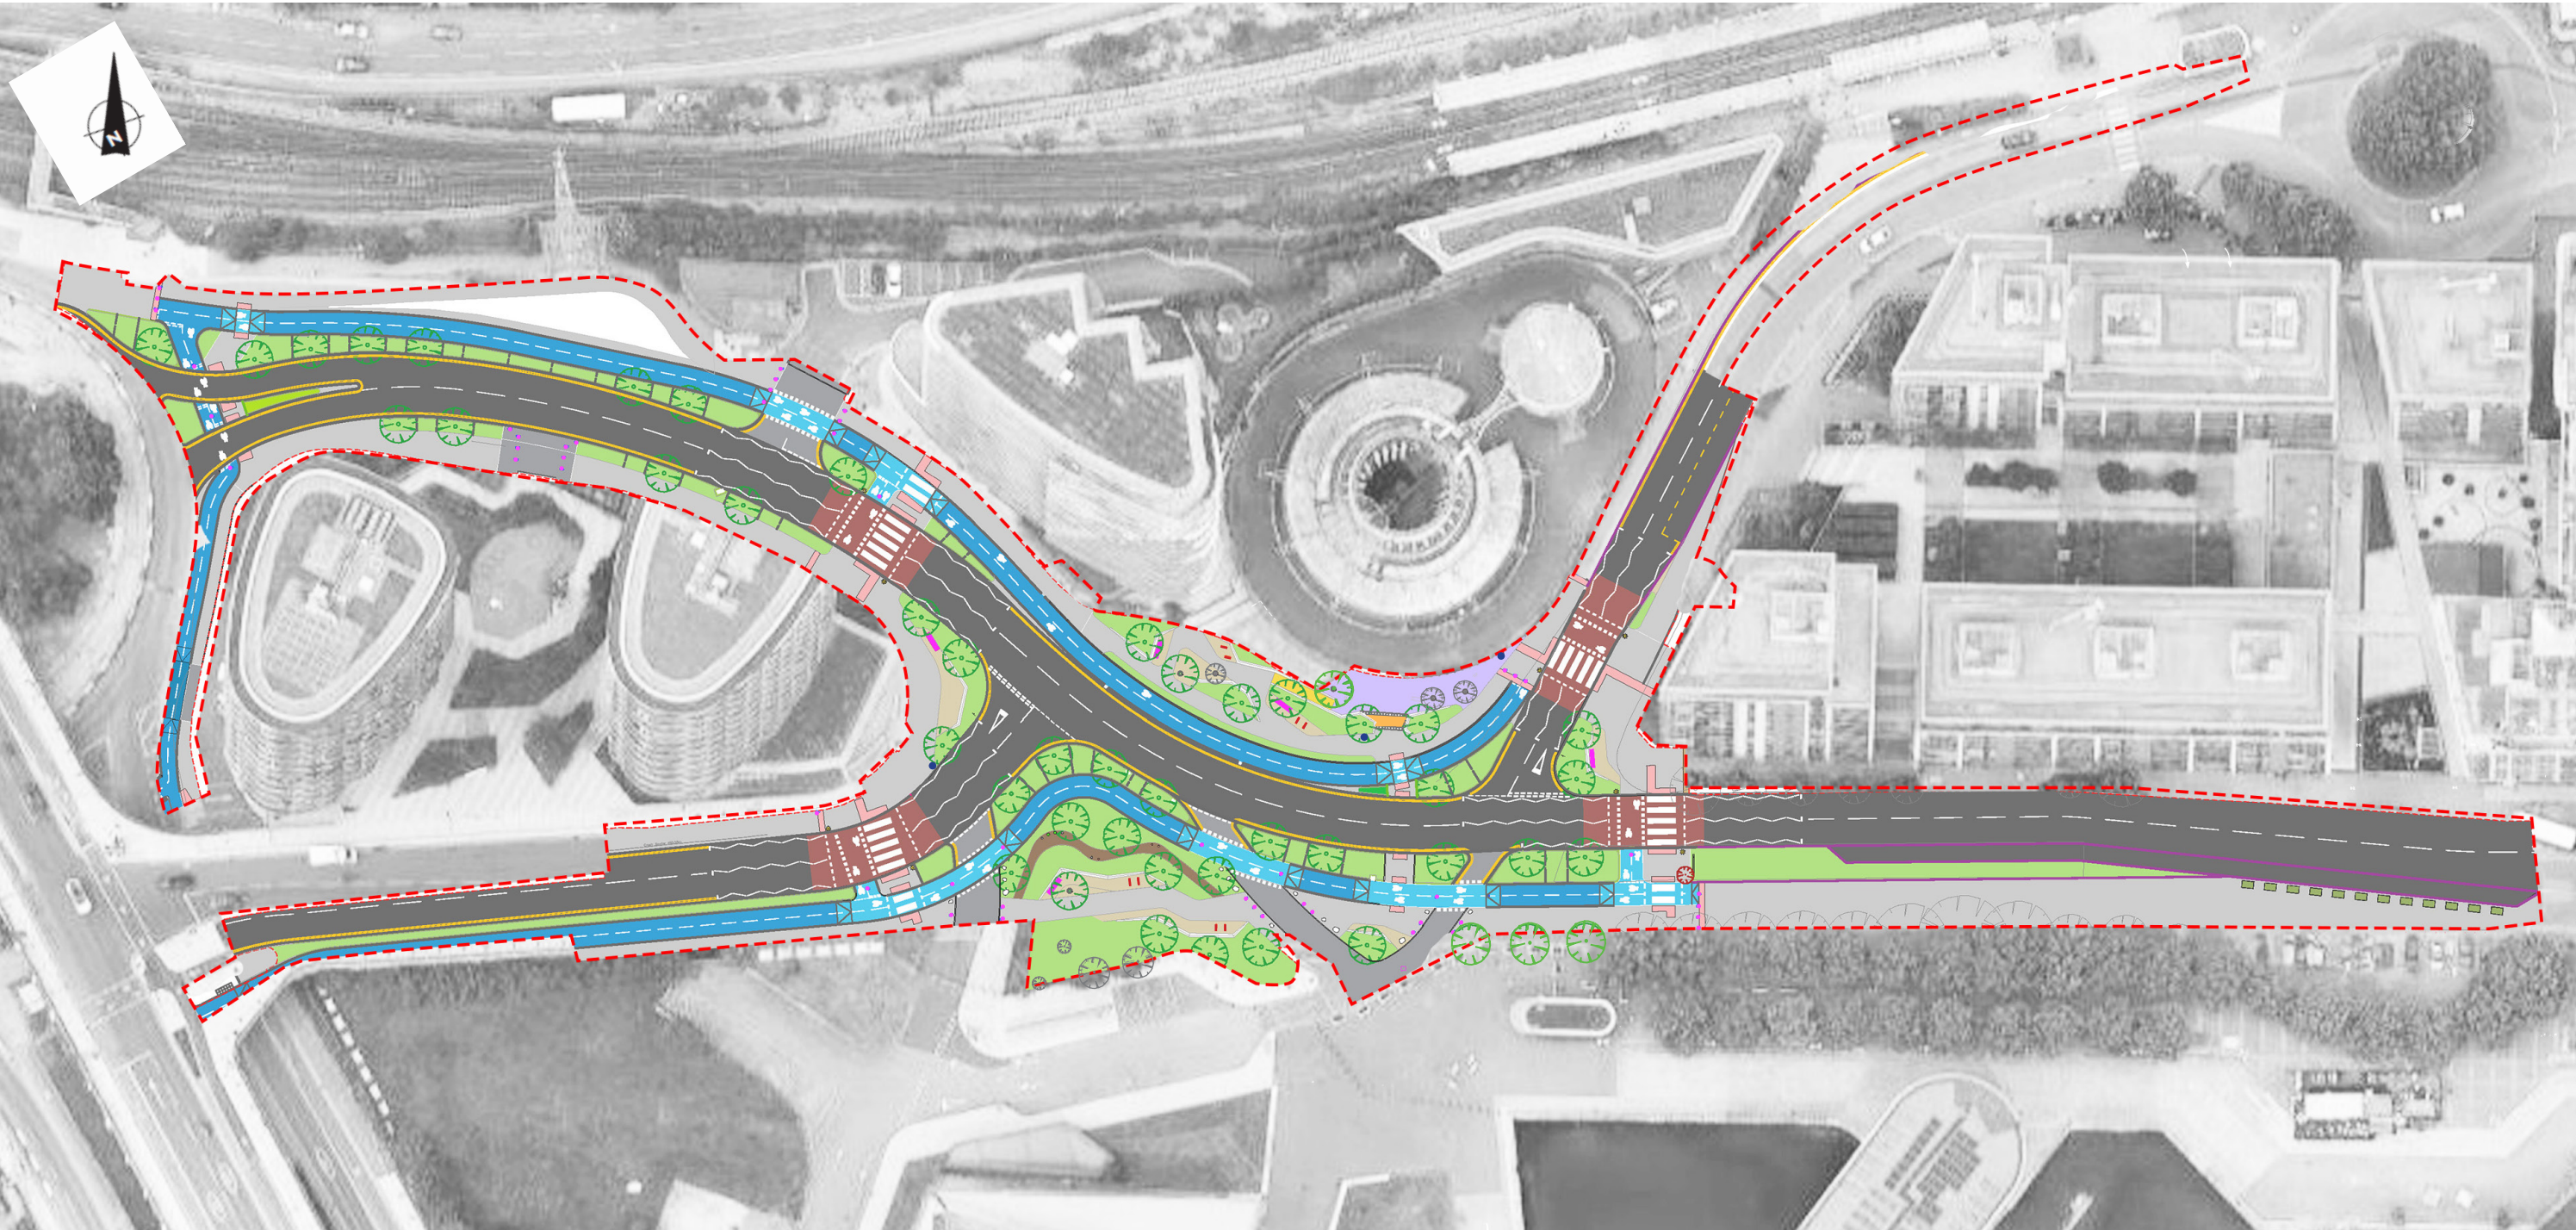

Illustrative plan,
not to scale